


V:\1784701\1784701.dwg (1784701.dwg) 10/11/2022 11:32:03 AM

C:\Users\j1784701\OneDrive\Documents\1784701.dwg (1784701.dwg) 10/11/2022 11:32:03 AM

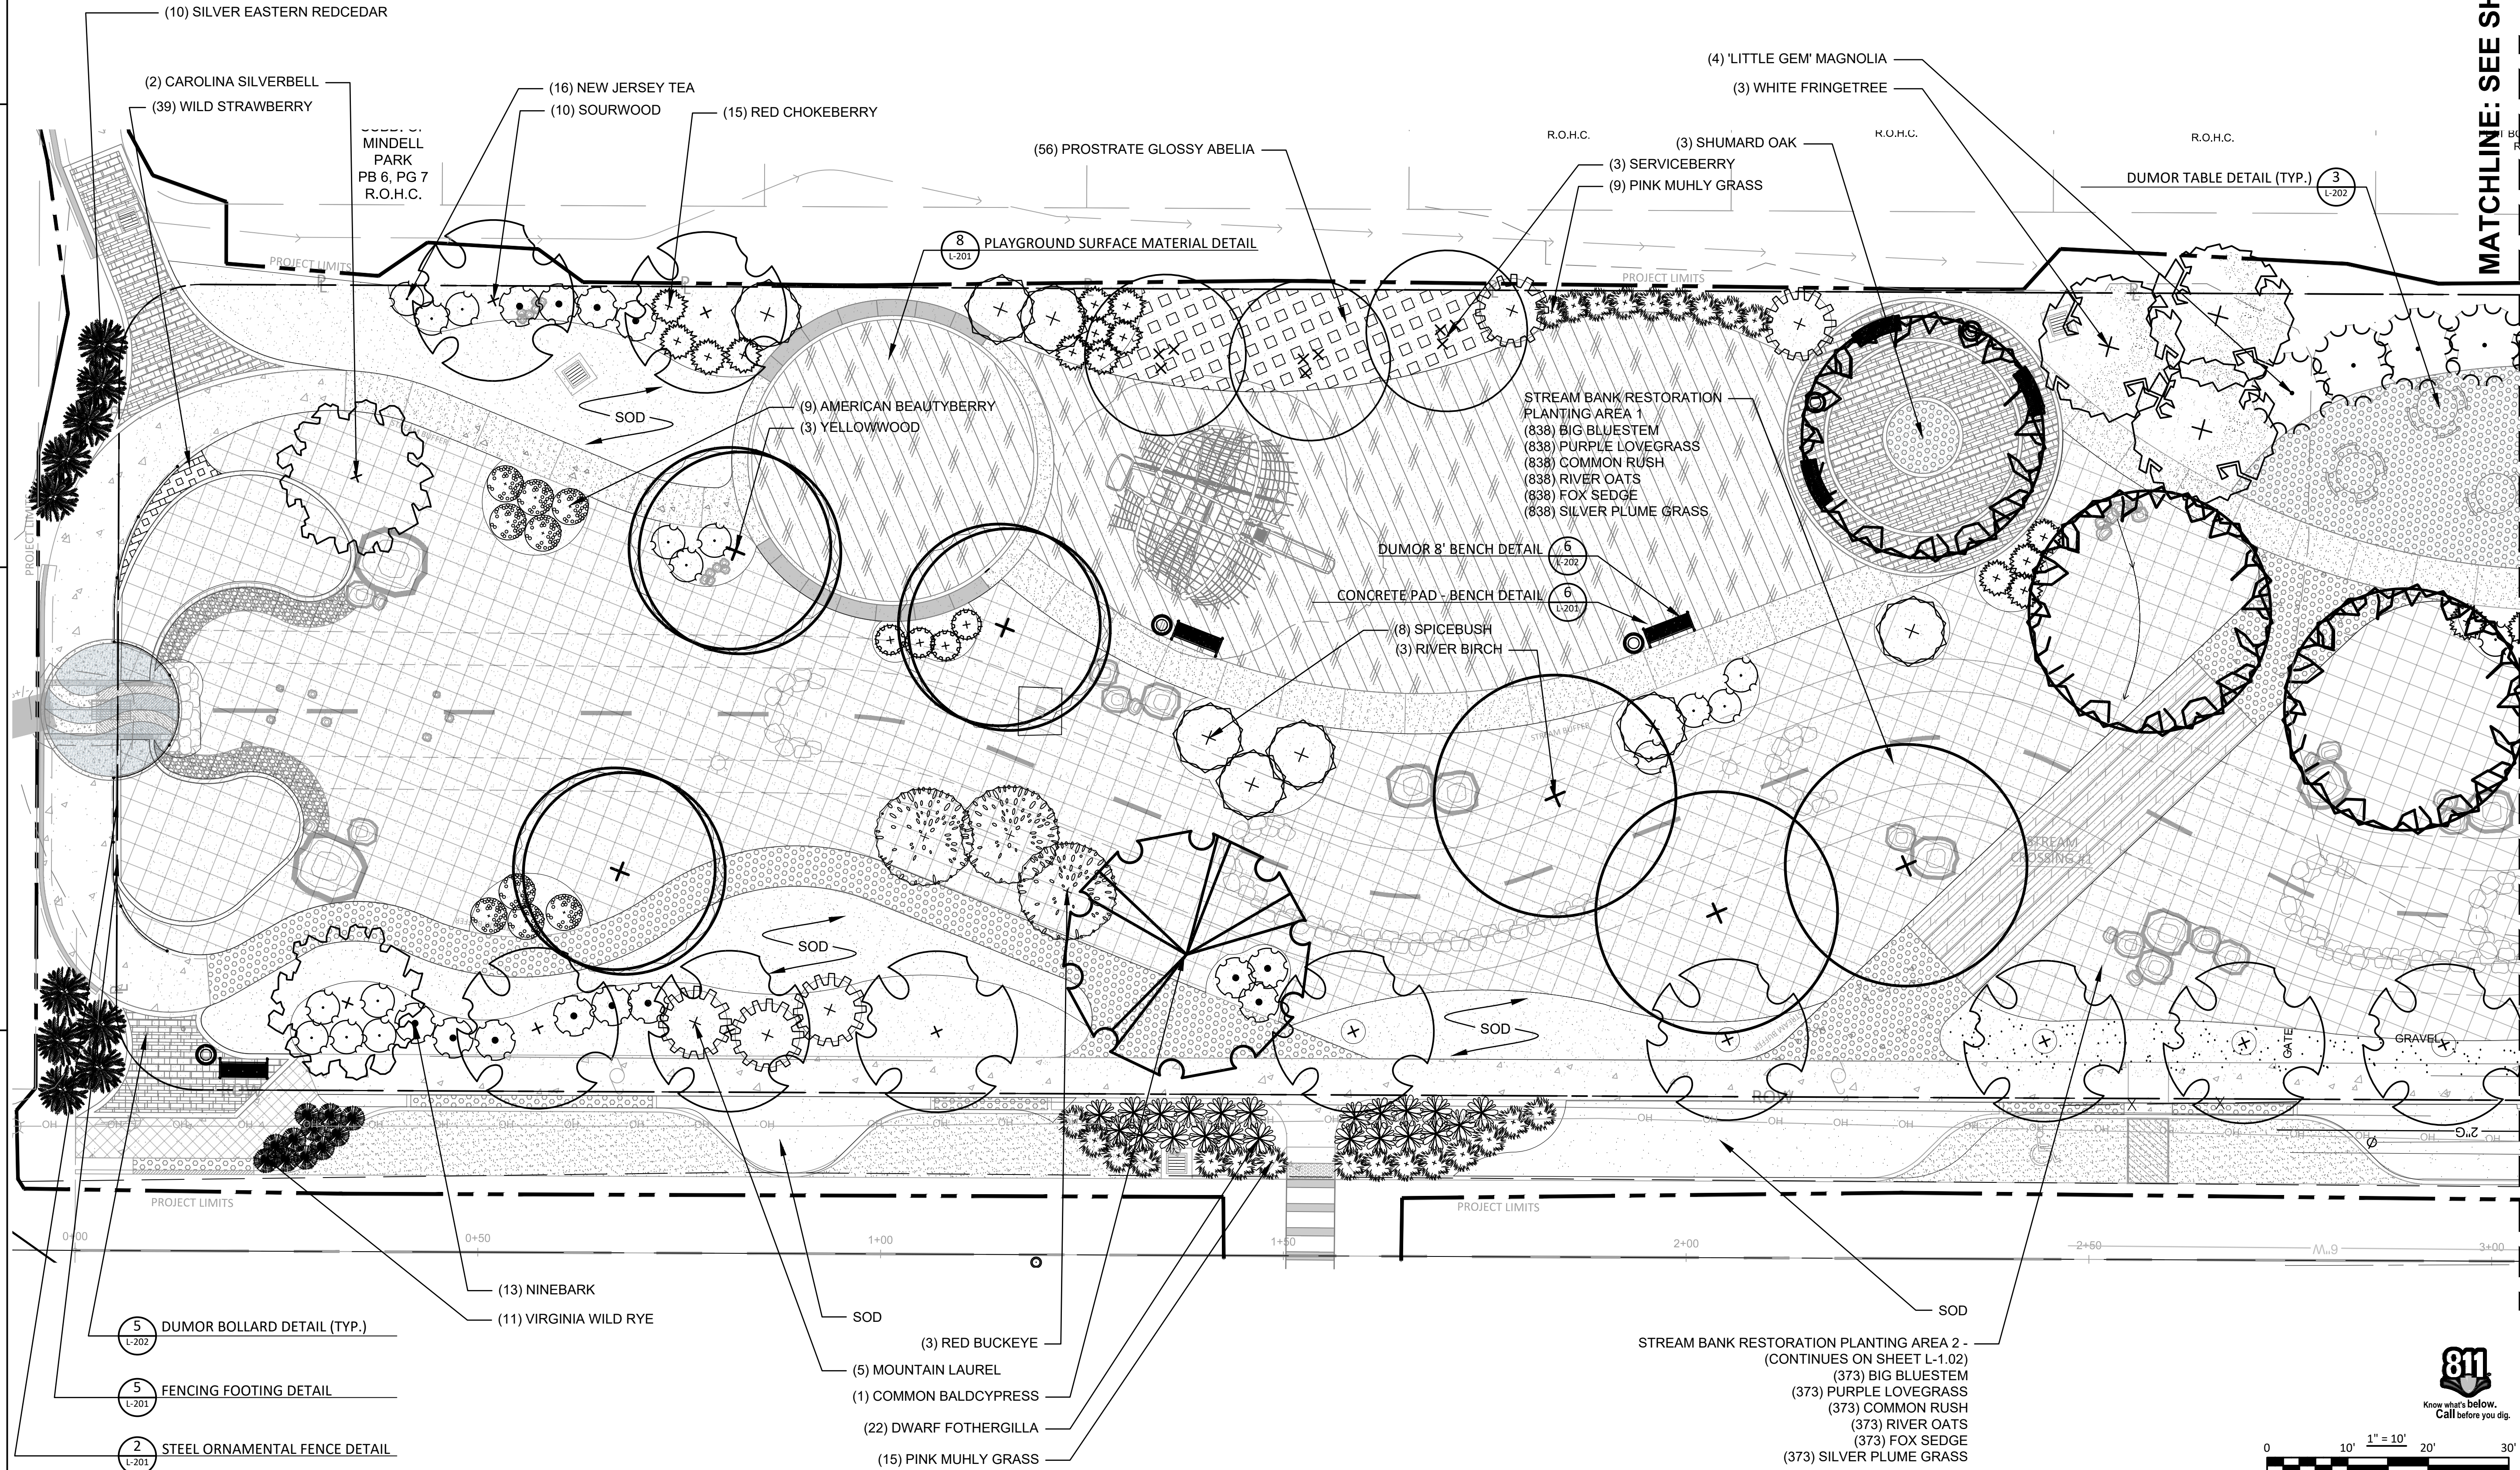

MATCHLINE: SEE SHEET L-102

Stantec

Stantec Consulting Services Inc.
Warehouse Row North 1110 Market Street, Suite 214A
Chattanooga, TN 37402-2843
Tel: (423) 800-5350
www.stantec.com

The Copyright to all design and drawings are the property of Stantec. No part of this drawing may be reproduced or transmitted in any form or by any means, electronic or mechanical, including photocopying, recording, or by any information storage and retrieval system, without the prior written permission of Stantec.

Consultant

Revision	By	App'd	YYYY-MM-DD

Revision	By	App'd	YYYY-MM-DD

Permit/Seal

**PRELIMINARY
NOT FOR
CONSTRUCTION**

Not for permits, pricing or other official purposes. This document has not been completed or checked and is for general information or comment only.

Client/Project
CITY OF CHATTANOOGA - WATER QUALITY DIVISION
CITY OF CHATTANOOGA - ECONOMIC & COMMUNITY DEVELOPMENT
LYNNBROOK AVENUE PARK AND GREEN INFRASTRUCTURE
1602 LYNNBROOK AVE.
CHATTANOOGA, TENNESSEE


Project No.: 178470120
File Name: 70120L-101LP-103

Scale: -
WGW SH SH 2022.01.18
Dwn. Dign. Chkd. YYYY-MM-DD

Title
LANDSCAPE PLAN

Revision:0 Sheet: 32 of 43
Drawing No.



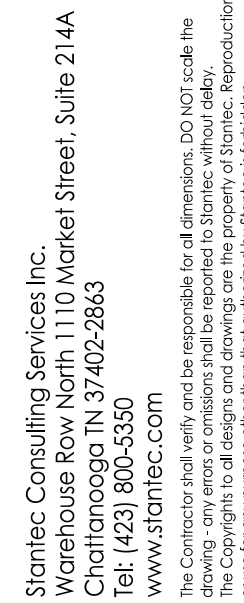

Permit/Seal

Not for permits, pricing or other official purposes. This document has not been completed or checked and is for general information or comment only.

Project No.: 178470120			
File Name: 70120L-101LP-103			
Scale:-			
WGW	SH	SH	2022.01.18
Dwn.	Dsgn.	Chkd.	YYYY.MM.DD

Revision:0 Sheet: 33 of 43
Drawing No.

L-102